


⊕SA = Smoke Alarm

NOTE: EXTERNAL WALL PANEL TYPES NUMBERED THUS (3)
ALL REMAINING PANELS NOT NUMBERED TO BE TYPE 1

STRUCTURAL DESIGN CHECK
BY RIENMAC PTY LTD
STRUCTURAL ENGINEERS
PETER RIENECKER
BE, MIE, NPER-3, RPEQ-2088

FLOOR AREAS	
LOWER FLOOR	28.0m ²
LOWER DECK	10.3m ²
GROUND FLOOR	284.2m ²
COVERED DECKS	46.3m ²
DECKS	126.8m ²
UPPER FLOOR	139.2m ²
UPPER DECKS	4.9m ²
TOTAL	639.7m²

1
2
3
4
5
6
7
8
9
10
11
12
13
14
15

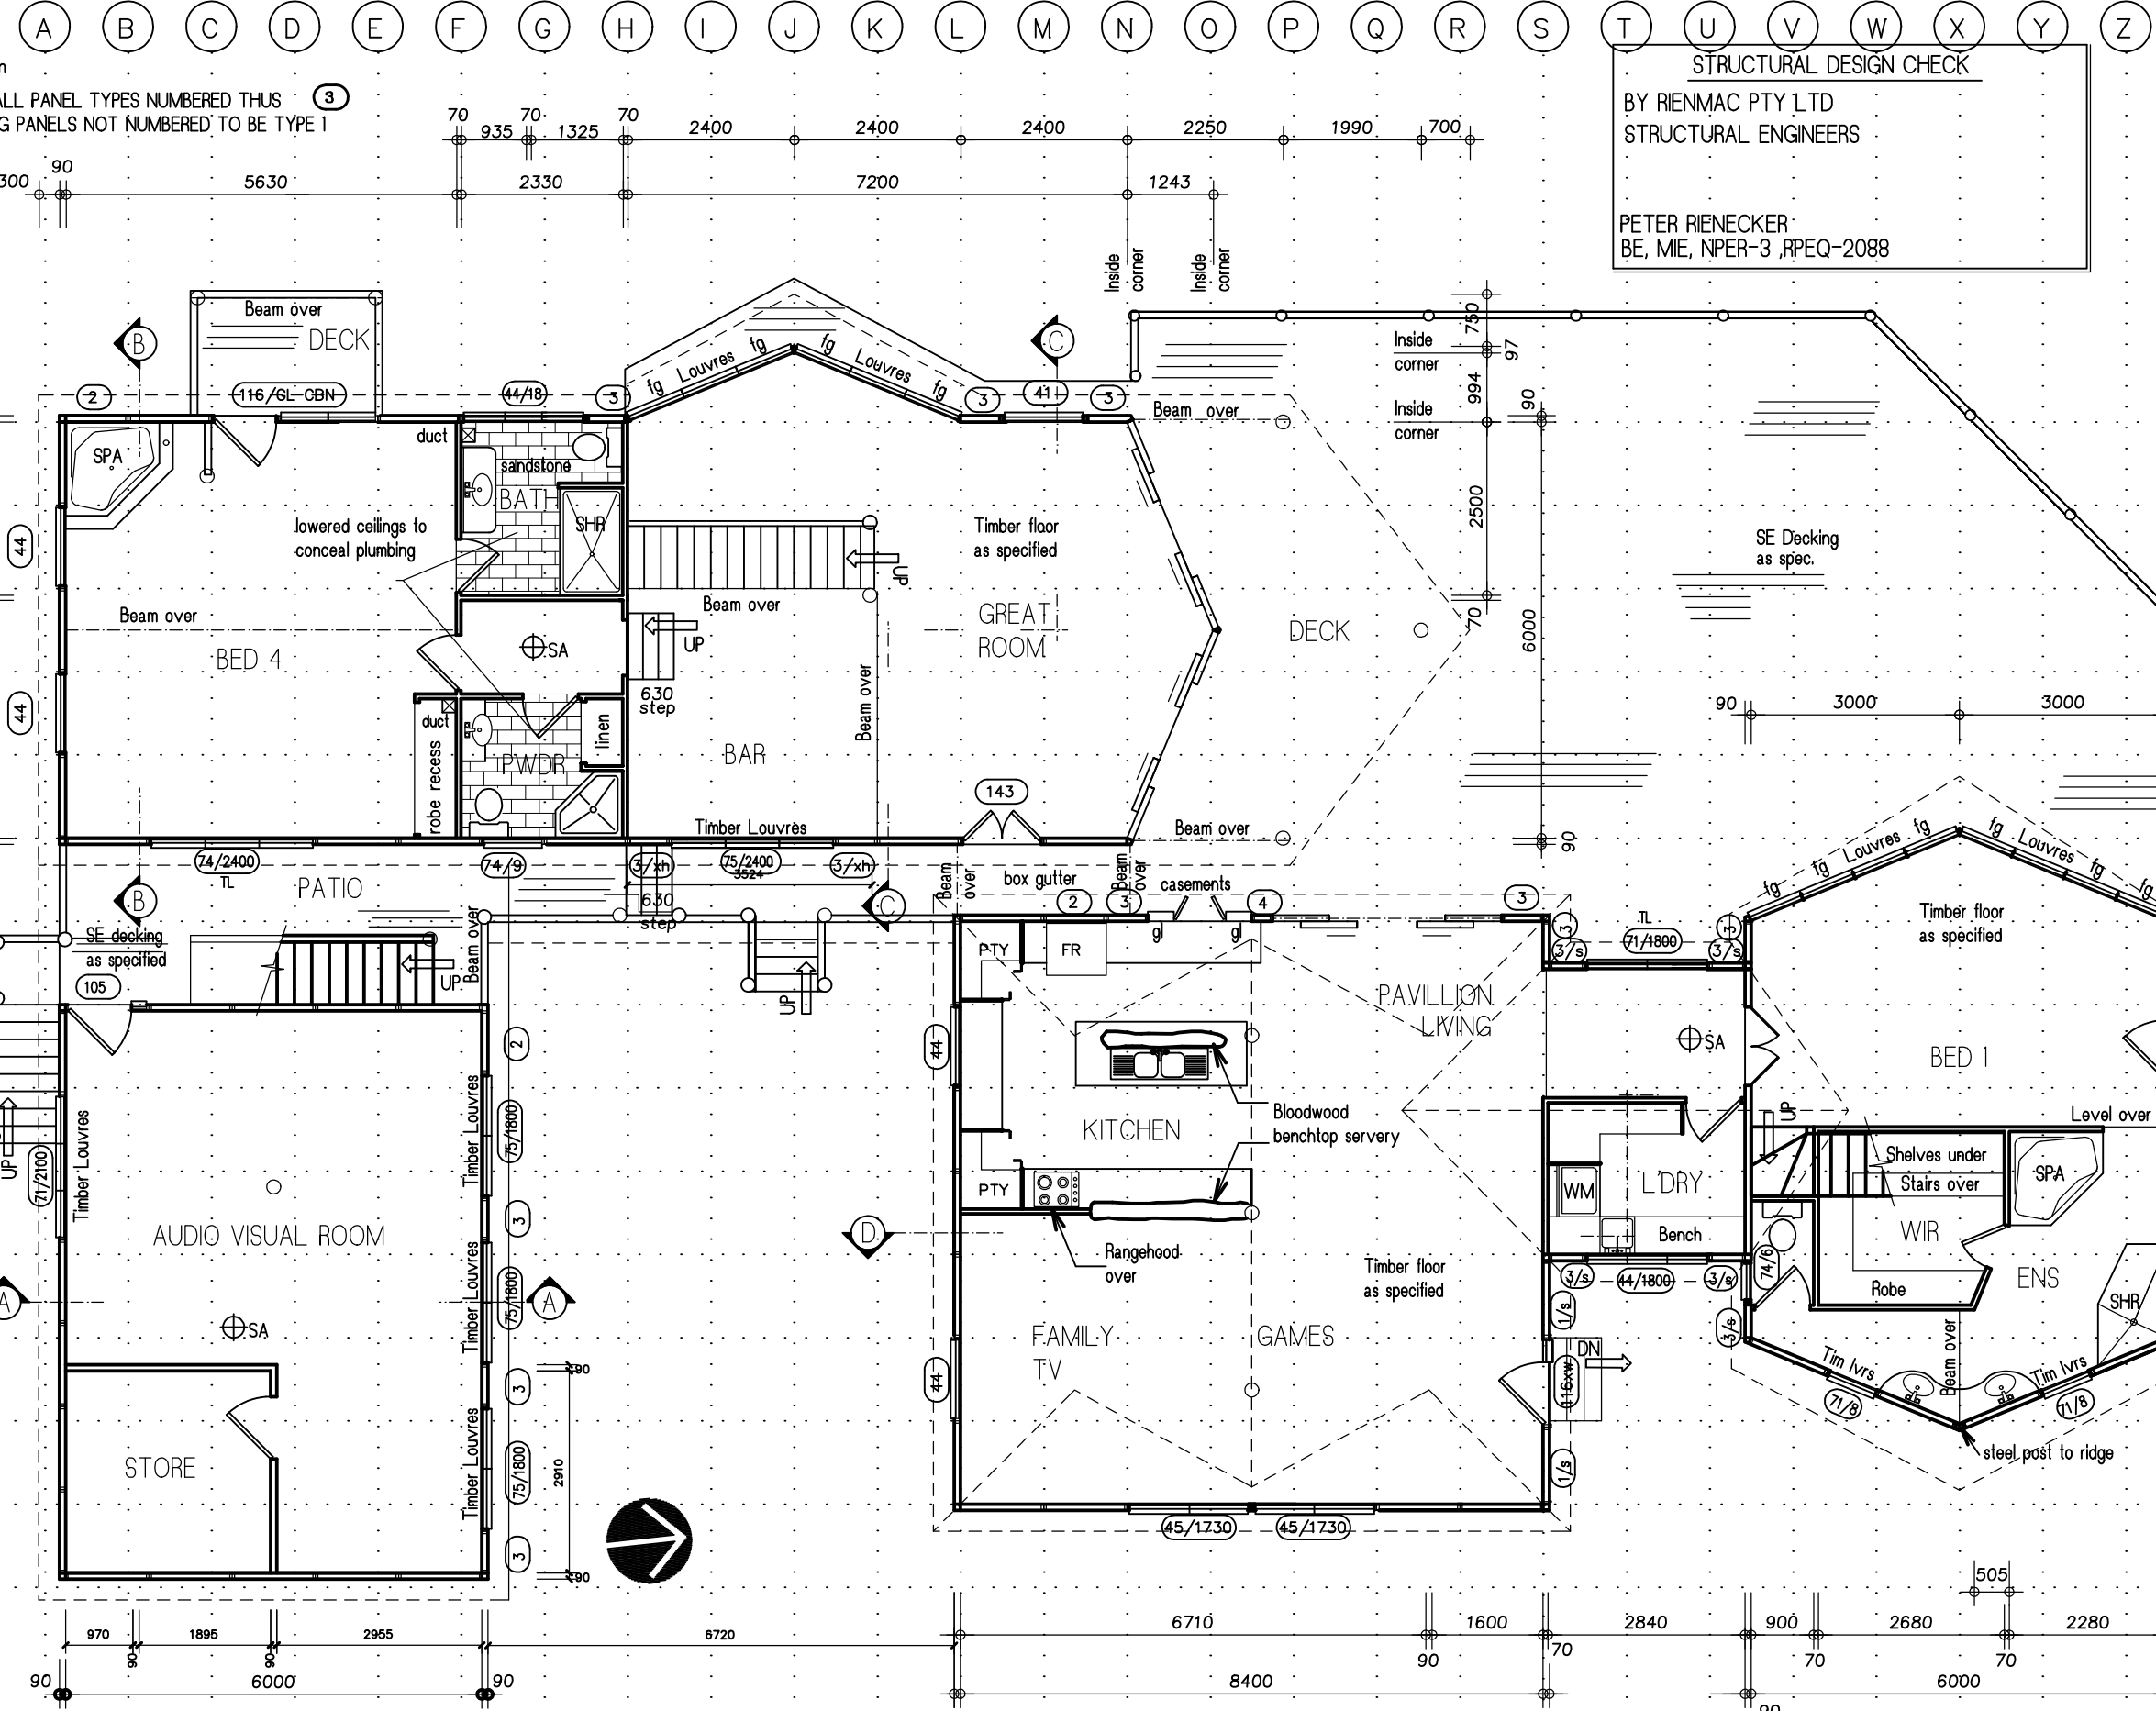

GROUND FLOOR PLAN

AUSSIE HOUSES GROUP
SUPPLIERS OF
MODULAR TIMBER HOUSE PACKAGES

THESE PLANS AND DESIGN ARE THE COPYRIGHT OF
AUSSIE HOUSES PTY. LTD.
A.C.N. 067 039 972
NOTE: WHERE DRAWING AND SPECIFICATION DIFFER
SPECIFICATION TAKES PRECEDENCE OVER DRAWING

CLIENT
C. & R. MIDDLEBROOK
SITE ADDRESS
122-A BROADWATER ESPLANADE
BILAMBIL HEIGHTS NSW 2486
TWEED SHIRE COUNCIL
DATE JUNE 2005 DO NOT SCALE DRAWINGS

AUSSIE HOUSES PTY LTD.
PHONE 07)5453 4811
DRAWING No.
MIDDLEBROOK
SHEET 2 SCALE 1:100
AUSSIE HOUSES TECHNICAL SERVICES

