


A B C D E F G H I J K L M N O P Q R S T U V W X Y Z

STRUCTURAL DESIGN CHECK
 BY RIENMAC PTY. LTD
 STRUCTURAL ENGINEERS
 PETER RIENECKER
 BE, MIE, NPER-3, RPEQ-2088

| FLOOR AREAS | |
|---------------|---------------------------|
| LOWER FLOOR | 28.0m ² |
| LOWER DECK | 10.3m ² |
| GROUND FLOOR | 284.2m ² |
| COVERED DECKS | 46.3m ² |
| DECKS | 126.8m ² |
| UPPER FLOOR | 139.2m ² |
| UPPER DECKS | 4.9m ² |
| TOTAL | 639.7m² |

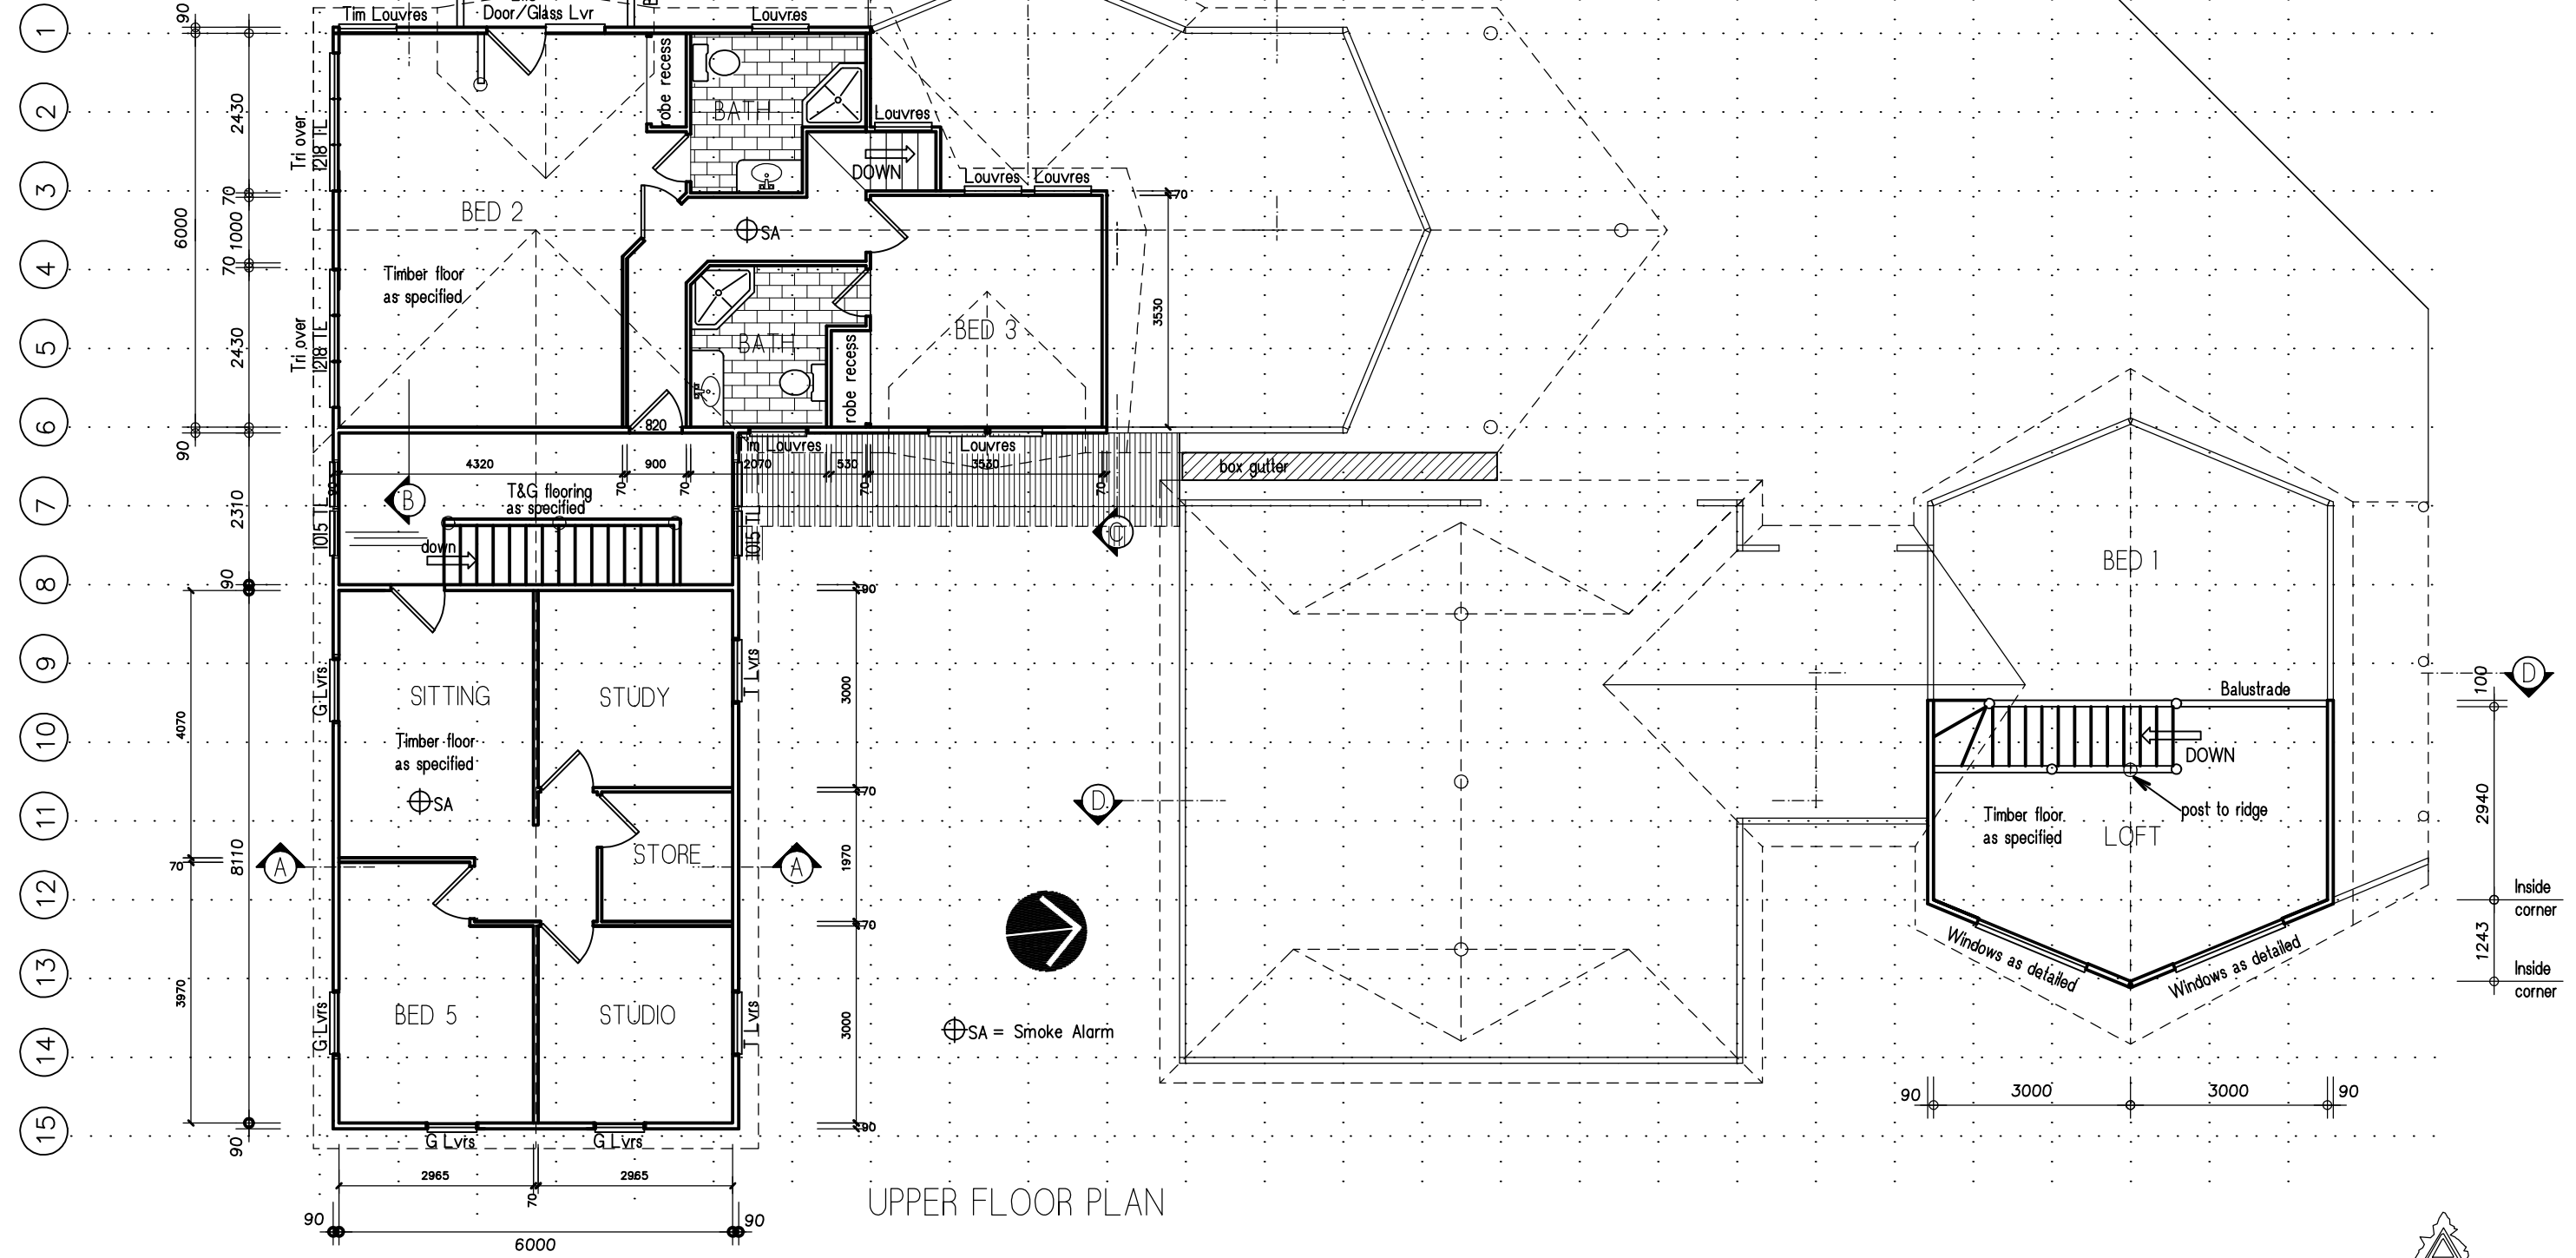

UPPER FLOOR PLAN

AUSSIE HOUSES GROUP
 SUPPLIERS OF
 MODULAR TIMBER HOUSE PACKAGES

THESE PLANS AND DESIGN ARE THE COPYRIGHT OF
AUSSIE HOUSES PTY. LTD.
 A.C.N. 067 039 972
 NOTE: WHERE DRAWING AND SPECIFICATION DIFFER
 SPECIFICATION TAKES PRECEDENCE OVER DRAWING

CLIENT C. & R. MIDDLEBROOK
 SITE ADDRESS 122-A BROADWATER ESPLANADE
 BILAMBIL HEIGHTS NSW 2486
 TWEED SHIRE COUNCIL
 DATE JUNE 2005 DO NOT SCALE DRAWINGS

AUSSIE HOUSES PTY LTD.
 PHONE 07)5453 4811
 AUSSIE HOUSES TECHNICAL SERVICES
 DRAWING No. MIDDLEBROOK
 SHEET 3 SCALE 1:100

