


A B C D E F G H I J K L M N O P Q R S T U V W X Y Z

FLOOR AREAS	
LOWER FLOOR	28.0m ²
LOWER DECK	10.3m ²
GROUND FLOOR	284.2m ²
COVERED DECKS	46.3m ²
DECKS	126.8m ²
UPPER FLOOR	139.2m ²
UPPER DECKS	4.9m ²
TOTAL	639.7m²

STRUCTURAL DESIGN CHECK
 BY RIENMAC PTY LTD
 STRUCTURAL ENGINEERS
 PETER RIENECKER
 BE, MIE, NPER-3 ,RPEQ-2088

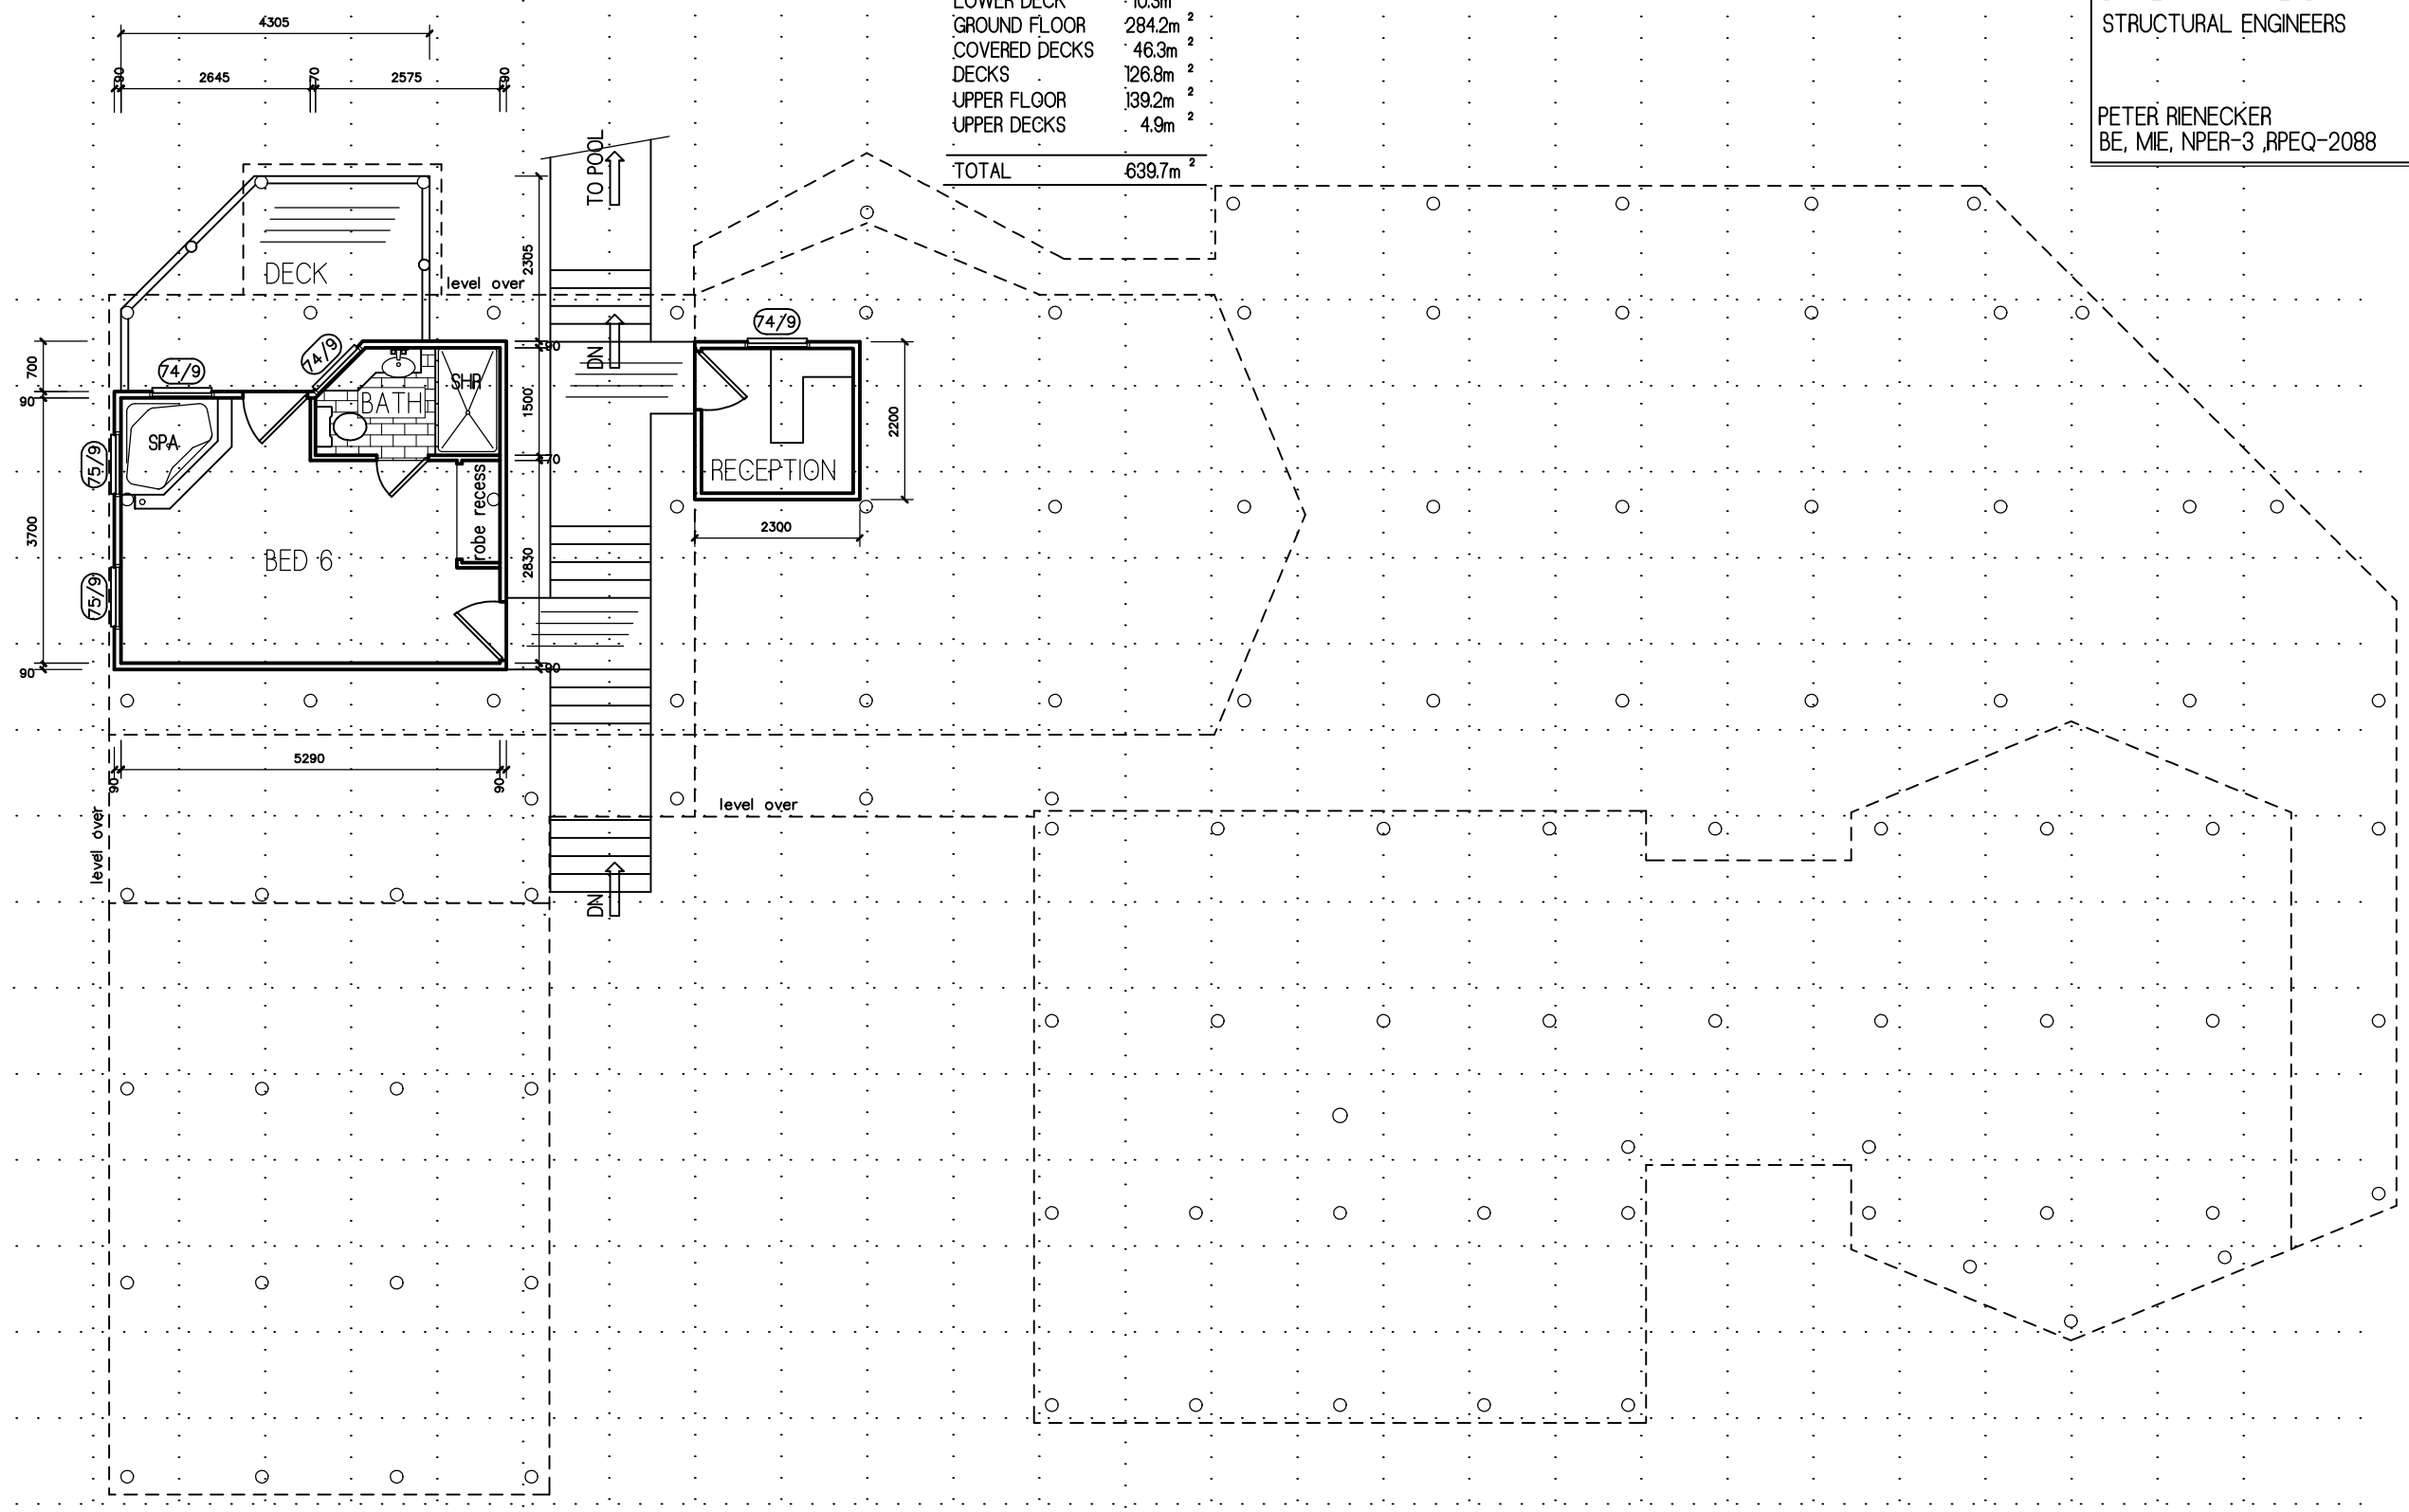

LOWER FLOOR PLAN

AUSSIE HOUSES GROUP
 SUPPLIERS OF
 MODULAR TIMBER HOUSE PACKAGES

THESE PLANS AND DESIGN ARE THE COPYRIGHT OF
AUSSIE HOUSES PTY. LTD.
 A.C.N. 067 039 972
 NOTE: WHERE DRAWING AND SPECIFICATION DIFFER
 SPECIFICATION TAKES PRECEDENCE OVER DRAWING

CLIENT C. & R. MIDDLEBROOK
 SITE ADDRESS 122-A BROADWATER ESPLANADE
 BILAMBIL HEIGHTS NSW 2486
 TWEED SHIRE COUNCIL
 DATE JUNE 2005 DO NOT SCALE DRAWINGS

AUSSIE HOUSES PTY LTD.
 PHONE 07)5453 4811
 DRAWING No. MIDDLEBROOK
 SHEET 7 SCALE 1:100
 AUSSIE HOUSES TECHNICAL SERVICES

